


0 LOWER GROUND FLOOR PLAN
SCALE: 1/16" = 1'-0"



1 FIRST FLOOR PLAN
SCALE: 1/16" = 1'-0"

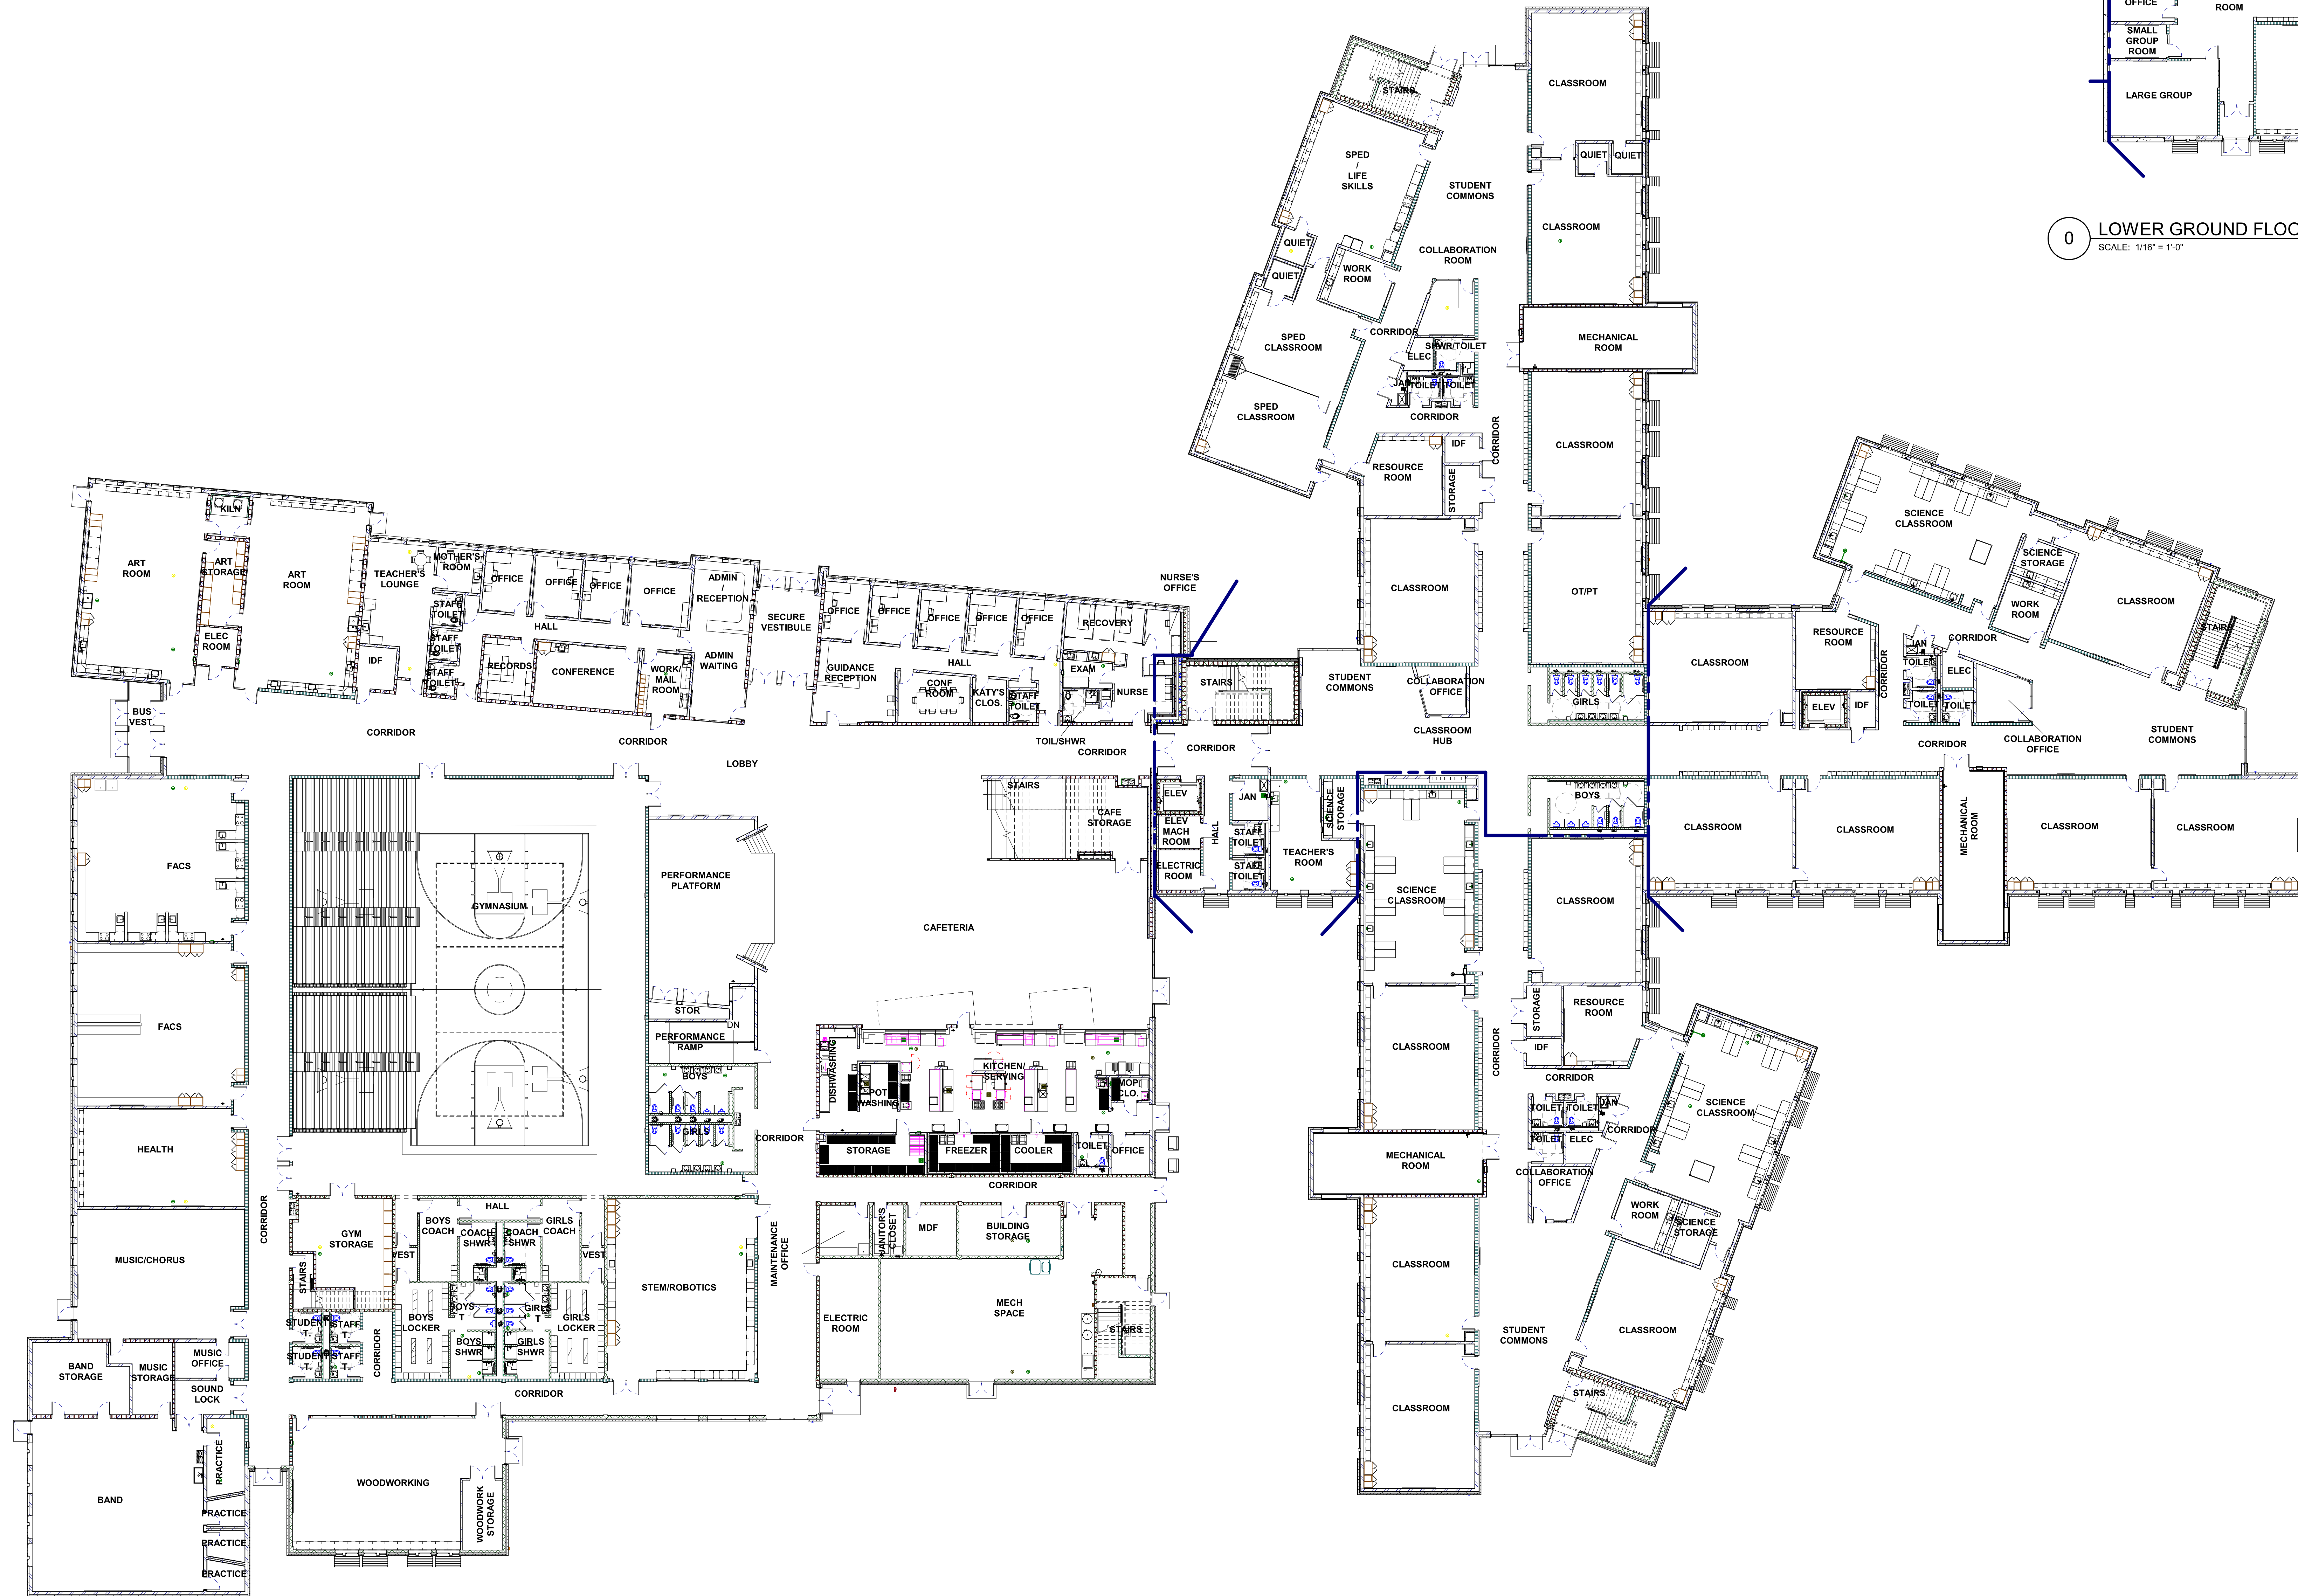