



# FAIRGROUNDS & PENNICHUCK MIDDLE SCHOOL ADDITIONS & RENOVATIONS

NASHUA, NEW HAMPSHIRE

APRIL 2021 PROJECT UPDATES  
HARVEY CONSTRUCTION



# PENNICHUCK MIDDLE SCHOOL CONSTRUCTION PROGRESS



COMPLETED  
CONTRACTOR AWARDS  
(MARCH 2021)



CONSTRUCTION START –  
NORTHEAST PARKING LOT  
(MARCH-APRIL 2021)

- ESTABLISH TEMPORARY BUS & PARENT LOOPS
- ESTABLISH CONSTRUCTION AREA
- STRIP EXISTING ASPHALT AND TOPSOIL
- ESTABLISH SUBGRADE AND INSTALL UTILITIES
- PREP FOR PAVING, SIDEWALKS & ISLANDS






# FAIRGROUNDS MIDDLE SCHOOL CONSTRUCTION MILESTONES:

- STUDENT RETURN = 4/19/2021
- ADDRESSING HARRIMAN/HCC PUNCHLIST ITEMS WITH TRADE CONTRACTORS IN THE FIELD
  - ALL WORK PERFORMED IN OCCUPIED SPACES IS BEING COORDINATED IN CONJUNCTION WITH THE HYBRID LEARNING SCHEDULE
- SCIENCE ROOMS, CENTER "OCTAGON" AREA, & NEW ADMIN. AREA/ENTRANCE (APRIL 2021 COMPLETION)
  - FIRE MARSHALL & BUILDING INSPECTIONS SCHEDULED
- REMAINING SCIENCE ROOMS, GYMNASIUM, & EXTERIOR SITE FURNISHING/CLEANUP (APRIL 2021/JULY 2021)

FAIRGROUNDS MIDDLE SCHOOL  
PHASING & LOGISTICS PLAN  
REVISED 4.16.2021

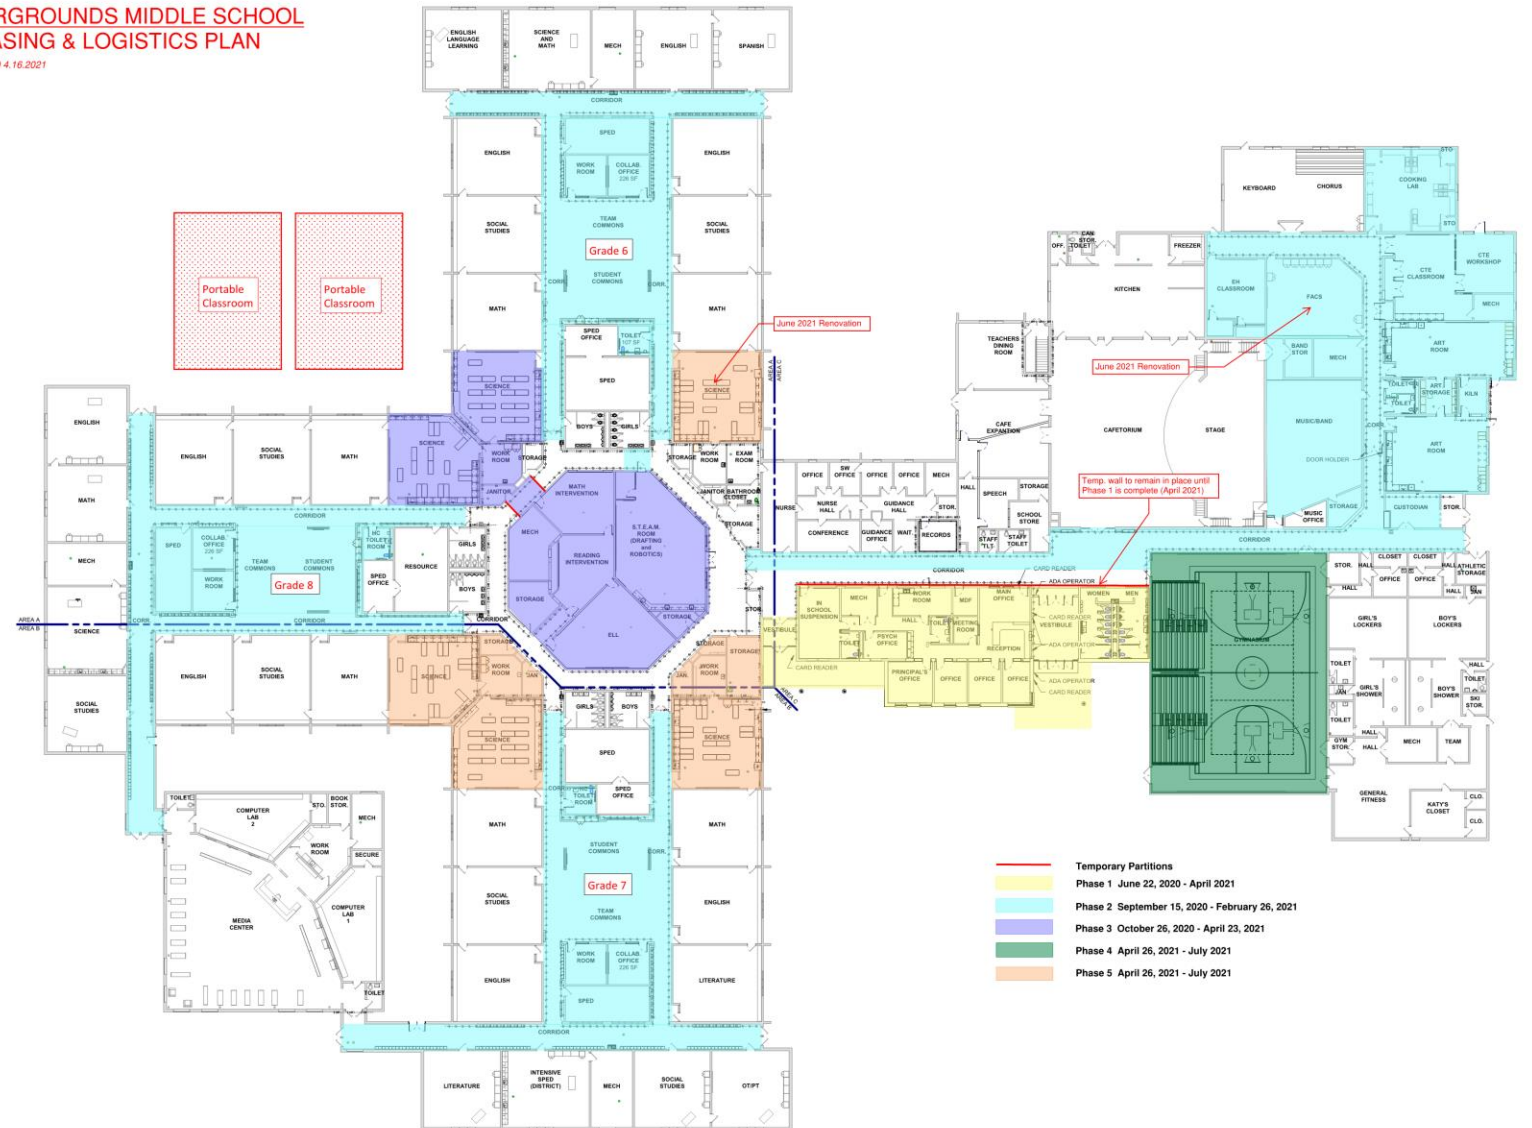

A1 FIRST FLOOR INDEX PLAN  
SCALE: 1/8" = 1'-0"



# FAIRGROUNDS AERIAL SITE PHOTOS



**NEW ADDITION  
& FRONT ENTRANCE  
CONSTRUCTION PROGRESS**



# MULTI-USE BATHROOM CONSTRUCTION PROGRESS



# ADMINISTRATION AREA CONSTRUCTION PROGRESS





## TYPICAL SCIENCE ROOM RENOVATION



# S.T.E.A.M. (DRAFTING & ROBOTICS) CLASSROOM CONSTRUCTION PROGRESS





**HARVEY**