



FAIRGROUNDS & PENNICHUCK MIDDLE SCHOOL ADDITIONS & RENOVATIONS

NASHUA, NEW HAMPSHIRE

MAY 2021 PROJECT UPDATES
HARVEY CONSTRUCTION




PENNICHUCK MIDDLE SCHOOL CONSTRUCTION PROGRESS



BEGIN SOUTH ADDITION AND NEW BUS LOOP CONSTRUCTION (MAY 2021)

CONSTRUCTION COMPELTE - NORTHEAST PARKING LOT (MAY 2021)

- COMPLETED NEW NORTHEAST PARKING AREA
 - BASE PAVE, CURBING, TEMP. STRIPING
- ESTABLISH PHASE #2 OF TEMPORARY BUS & PARENT LOOPS - IN PLACE UNTIL JUNE 15, 2021 (LAST DAY OF SCHOOL)
- ESTABLISH PHASE #2 CONSTRUCTION AREA FENCING
- STRIP EXISTING ASPHALT AND TOPSOIL
- ESTABLISH SUBGRADE AND INSTALL UTILITIES
- PREP FOR PAVING, SIDEWALKS & ISLANDS
- BEGIN FOUNDATIONS FOR NEW SOUTH ADDITION

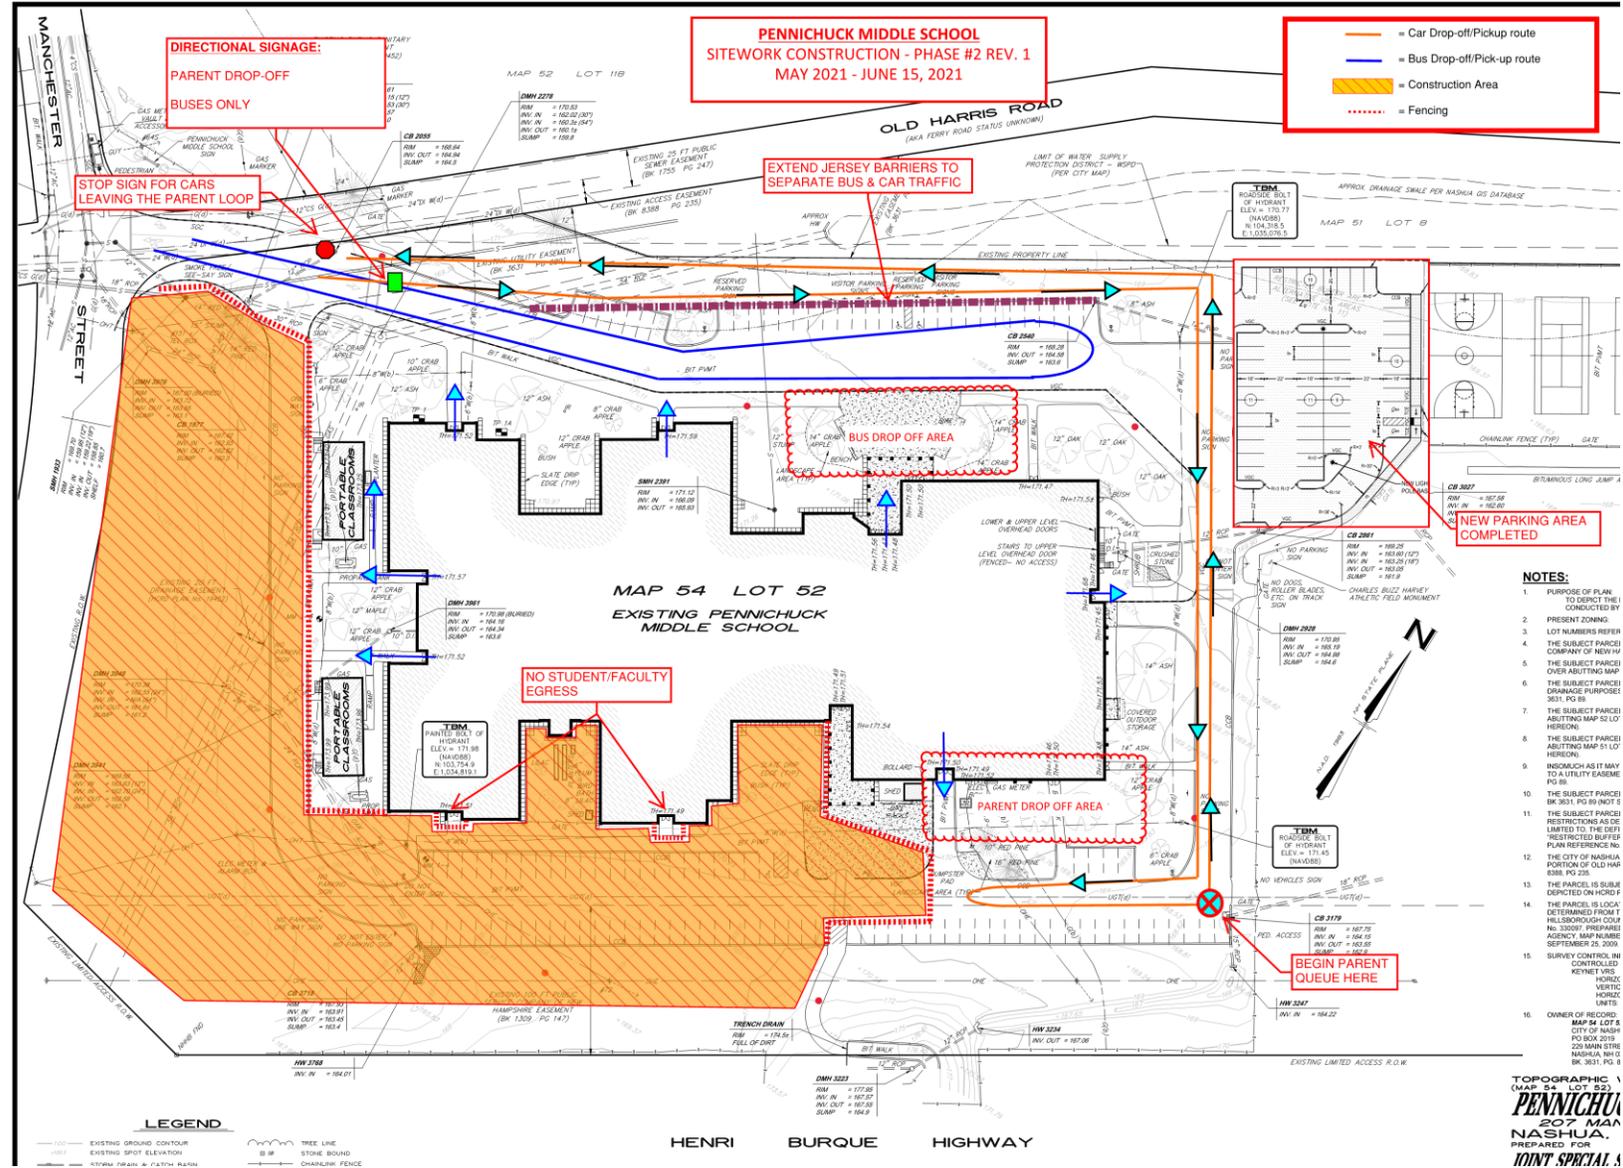



NORTHEAST PARKING LOT CONSTRUCTION



SITE LOGISTICS: TEMP. BUS & PARENT PICK-UP/DROP-OFF ROUTES




SOUTH ADDITION CONSTRUCTION

FAIRGROUNDS MIDDLE SCHOOL CONSTRUCTION MILESTONES:

- ADDRESSING HARRIMAN/HCC PUNCHLIST ITEMS WITH TRADE CONTRACTORS IN THE FIELD – SUMMER 2021
- SCIENCE ROOMS, CENTER “OCTAGON” AREA, & NEW ADMIN. AREA/ENTRANCE (APRIL 2021 COMPLETION)
 - STAFF TO MOVE IN SUMMER 2021
- REMAINING SCIENCE ROOMS, GYMNASIUM, & EXTERIOR SITE FURNISHING/CLEANUP (APRIL 2021/JULY 2021) – IN PROGRESS

FAIRGROUNDS MIDDLE SCHOOL
PHASING & LOGISTICS PLAN
REVISED 4.16.2021

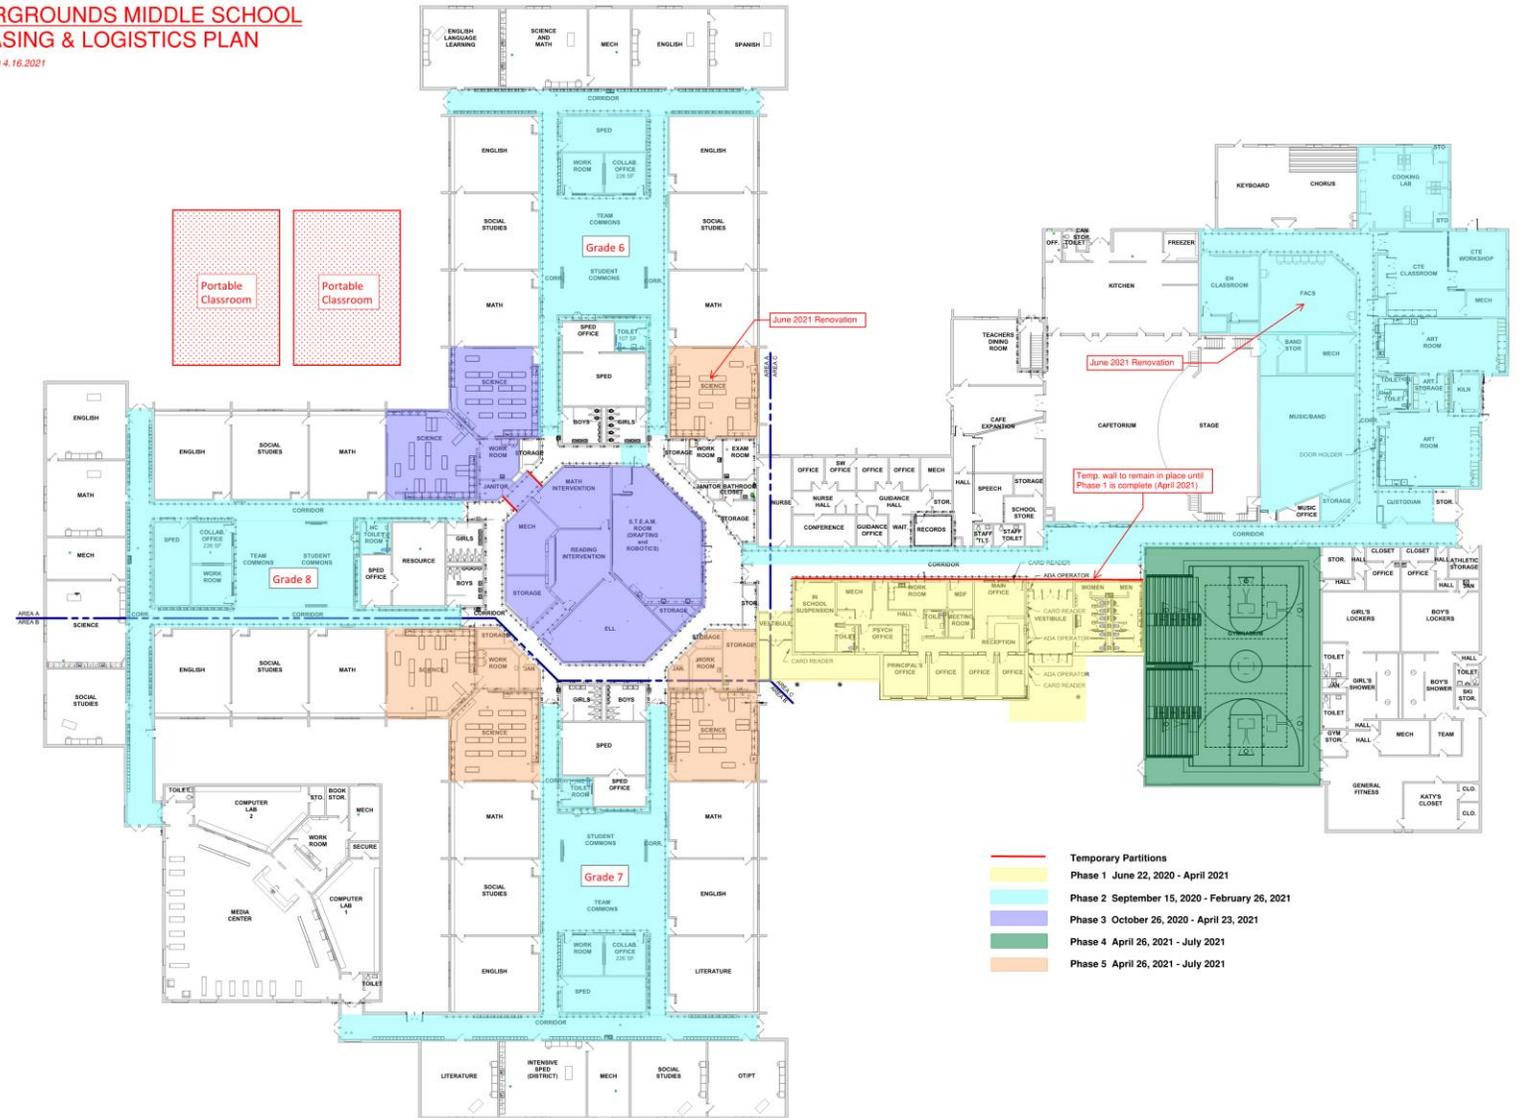

A1 FIRST FLOOR INDEX PLAN
SCALE: 1/8" = 1'-0"



NEW FRONT ENTRANCE CONSTRUCTION PROGRESS




**MULTI-USE BATHROOM
CONSTRUCTION COMPLETE**




NEW MAIN OFFICE & ADMINISTRATION AREA



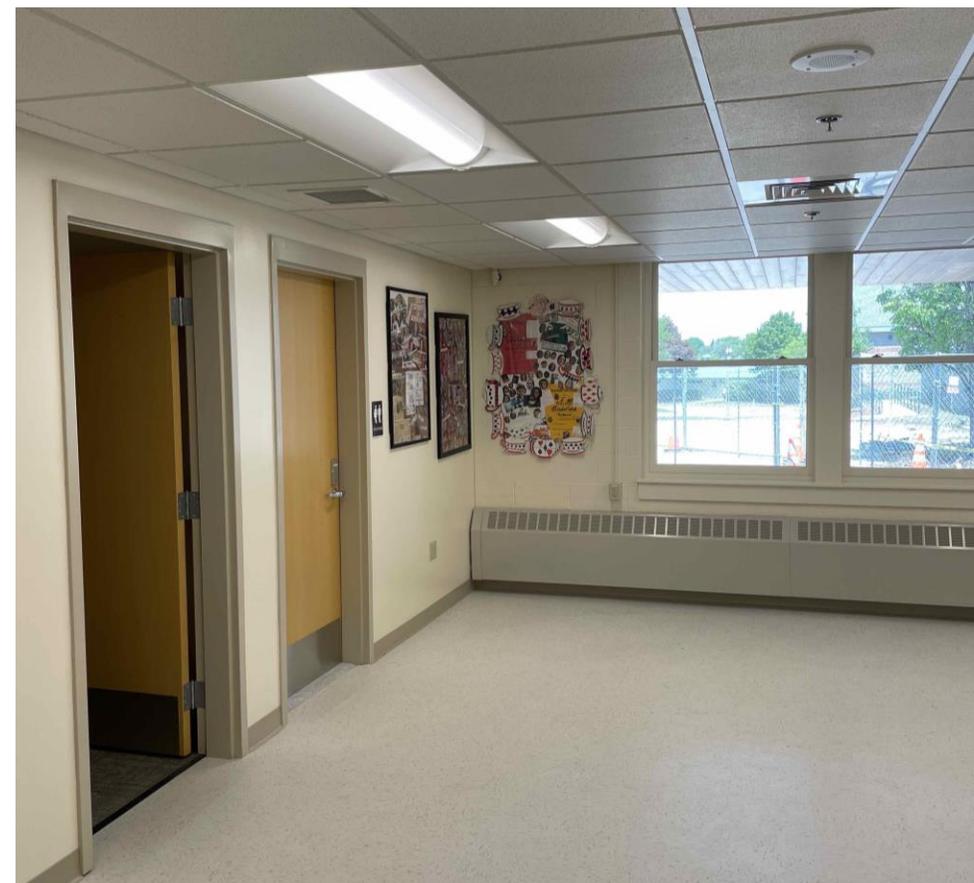


NEW MAIN OFFICE & ADMINISTRATION AREA

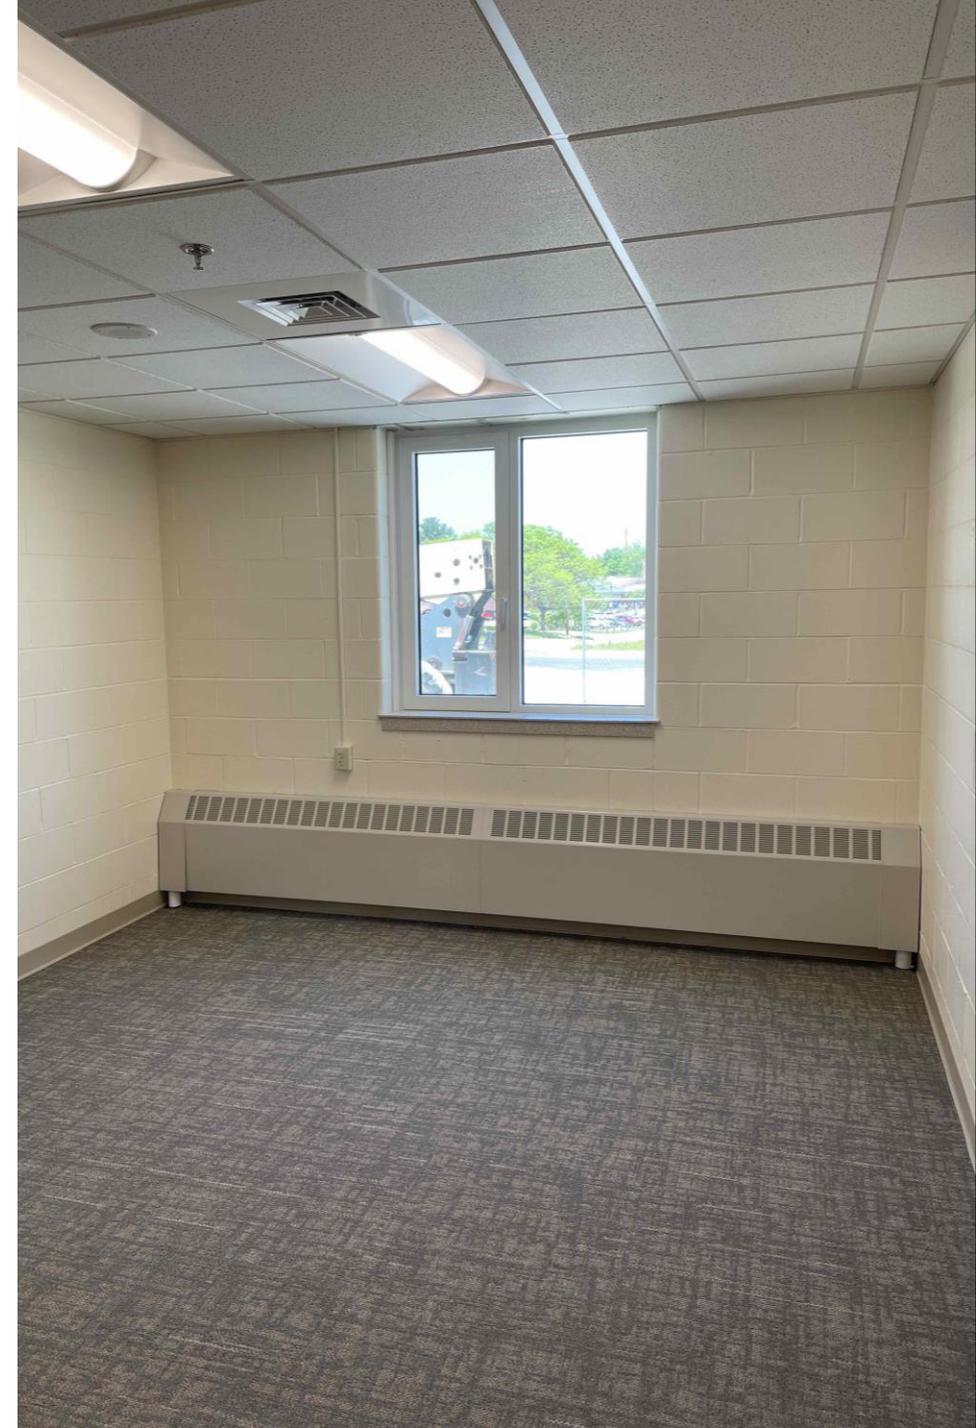


**NEW MAIN OFFICE &
ADMINISTRATION AREA –
WORKROOM & TYPICAL OFFICE**



TYPICAL SCIENCE CLASSROOM DEMOLITION & PLUMBING

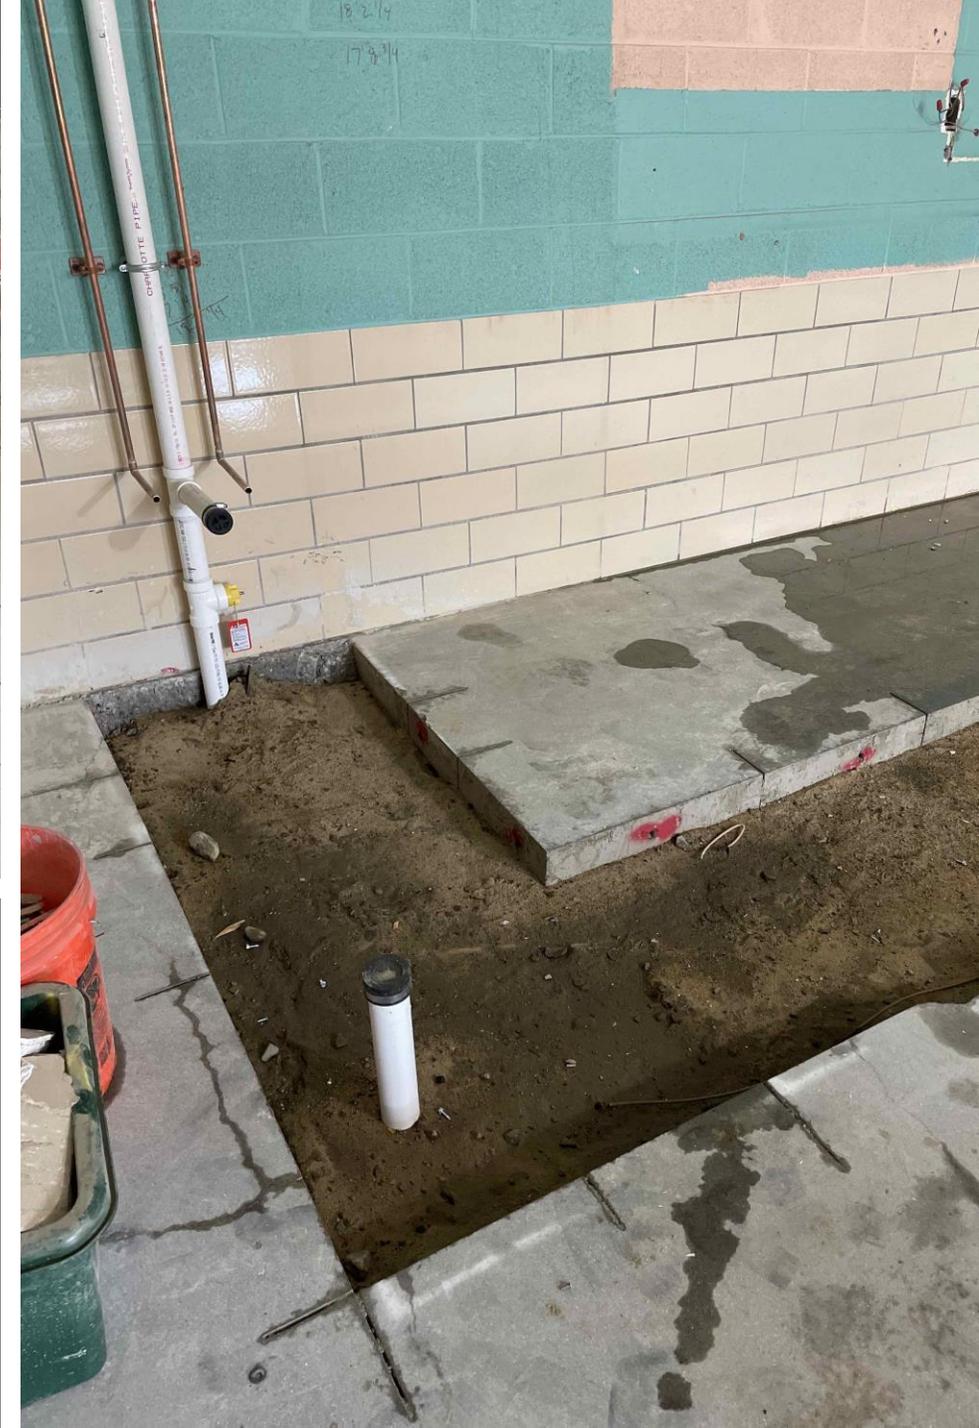

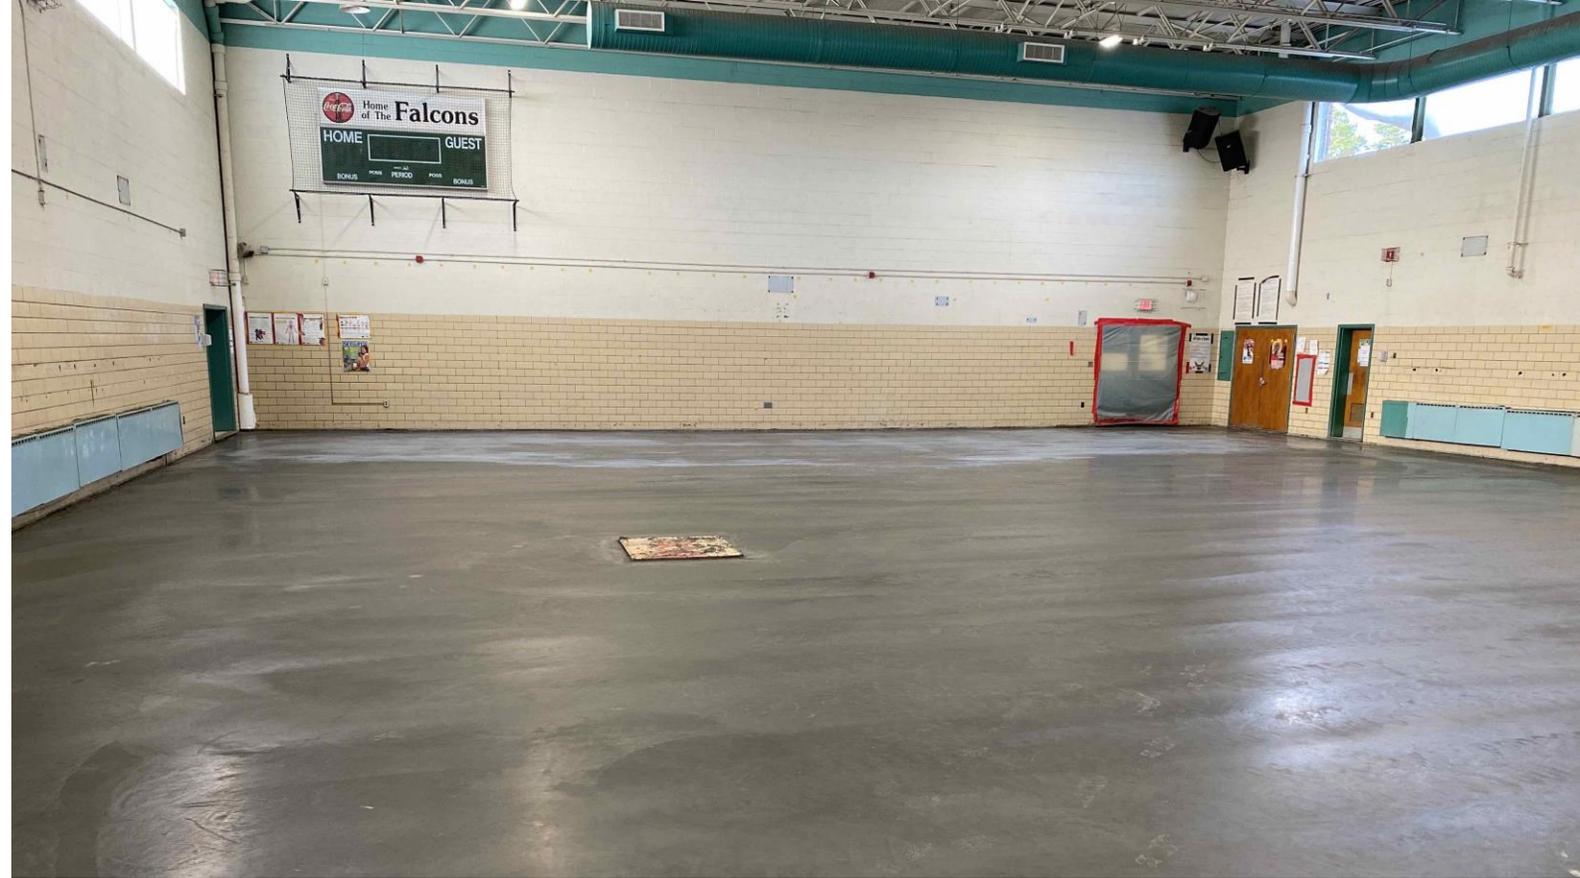

GYMNASIUM RENOVATION PROGRESS



S.T.E.A.M. (DRAFTING & ROBOTICS) CLASSROOM RENOVATION



HARVEY